




AMERICAN
STRUCTUREPOINT
INC.

9025 RIVER ROAD, SUITE 200
INDIANAPOLIS, IN 46240
TEL 317.547.5580 FAX 317.543.0270
www.structurepoint.com

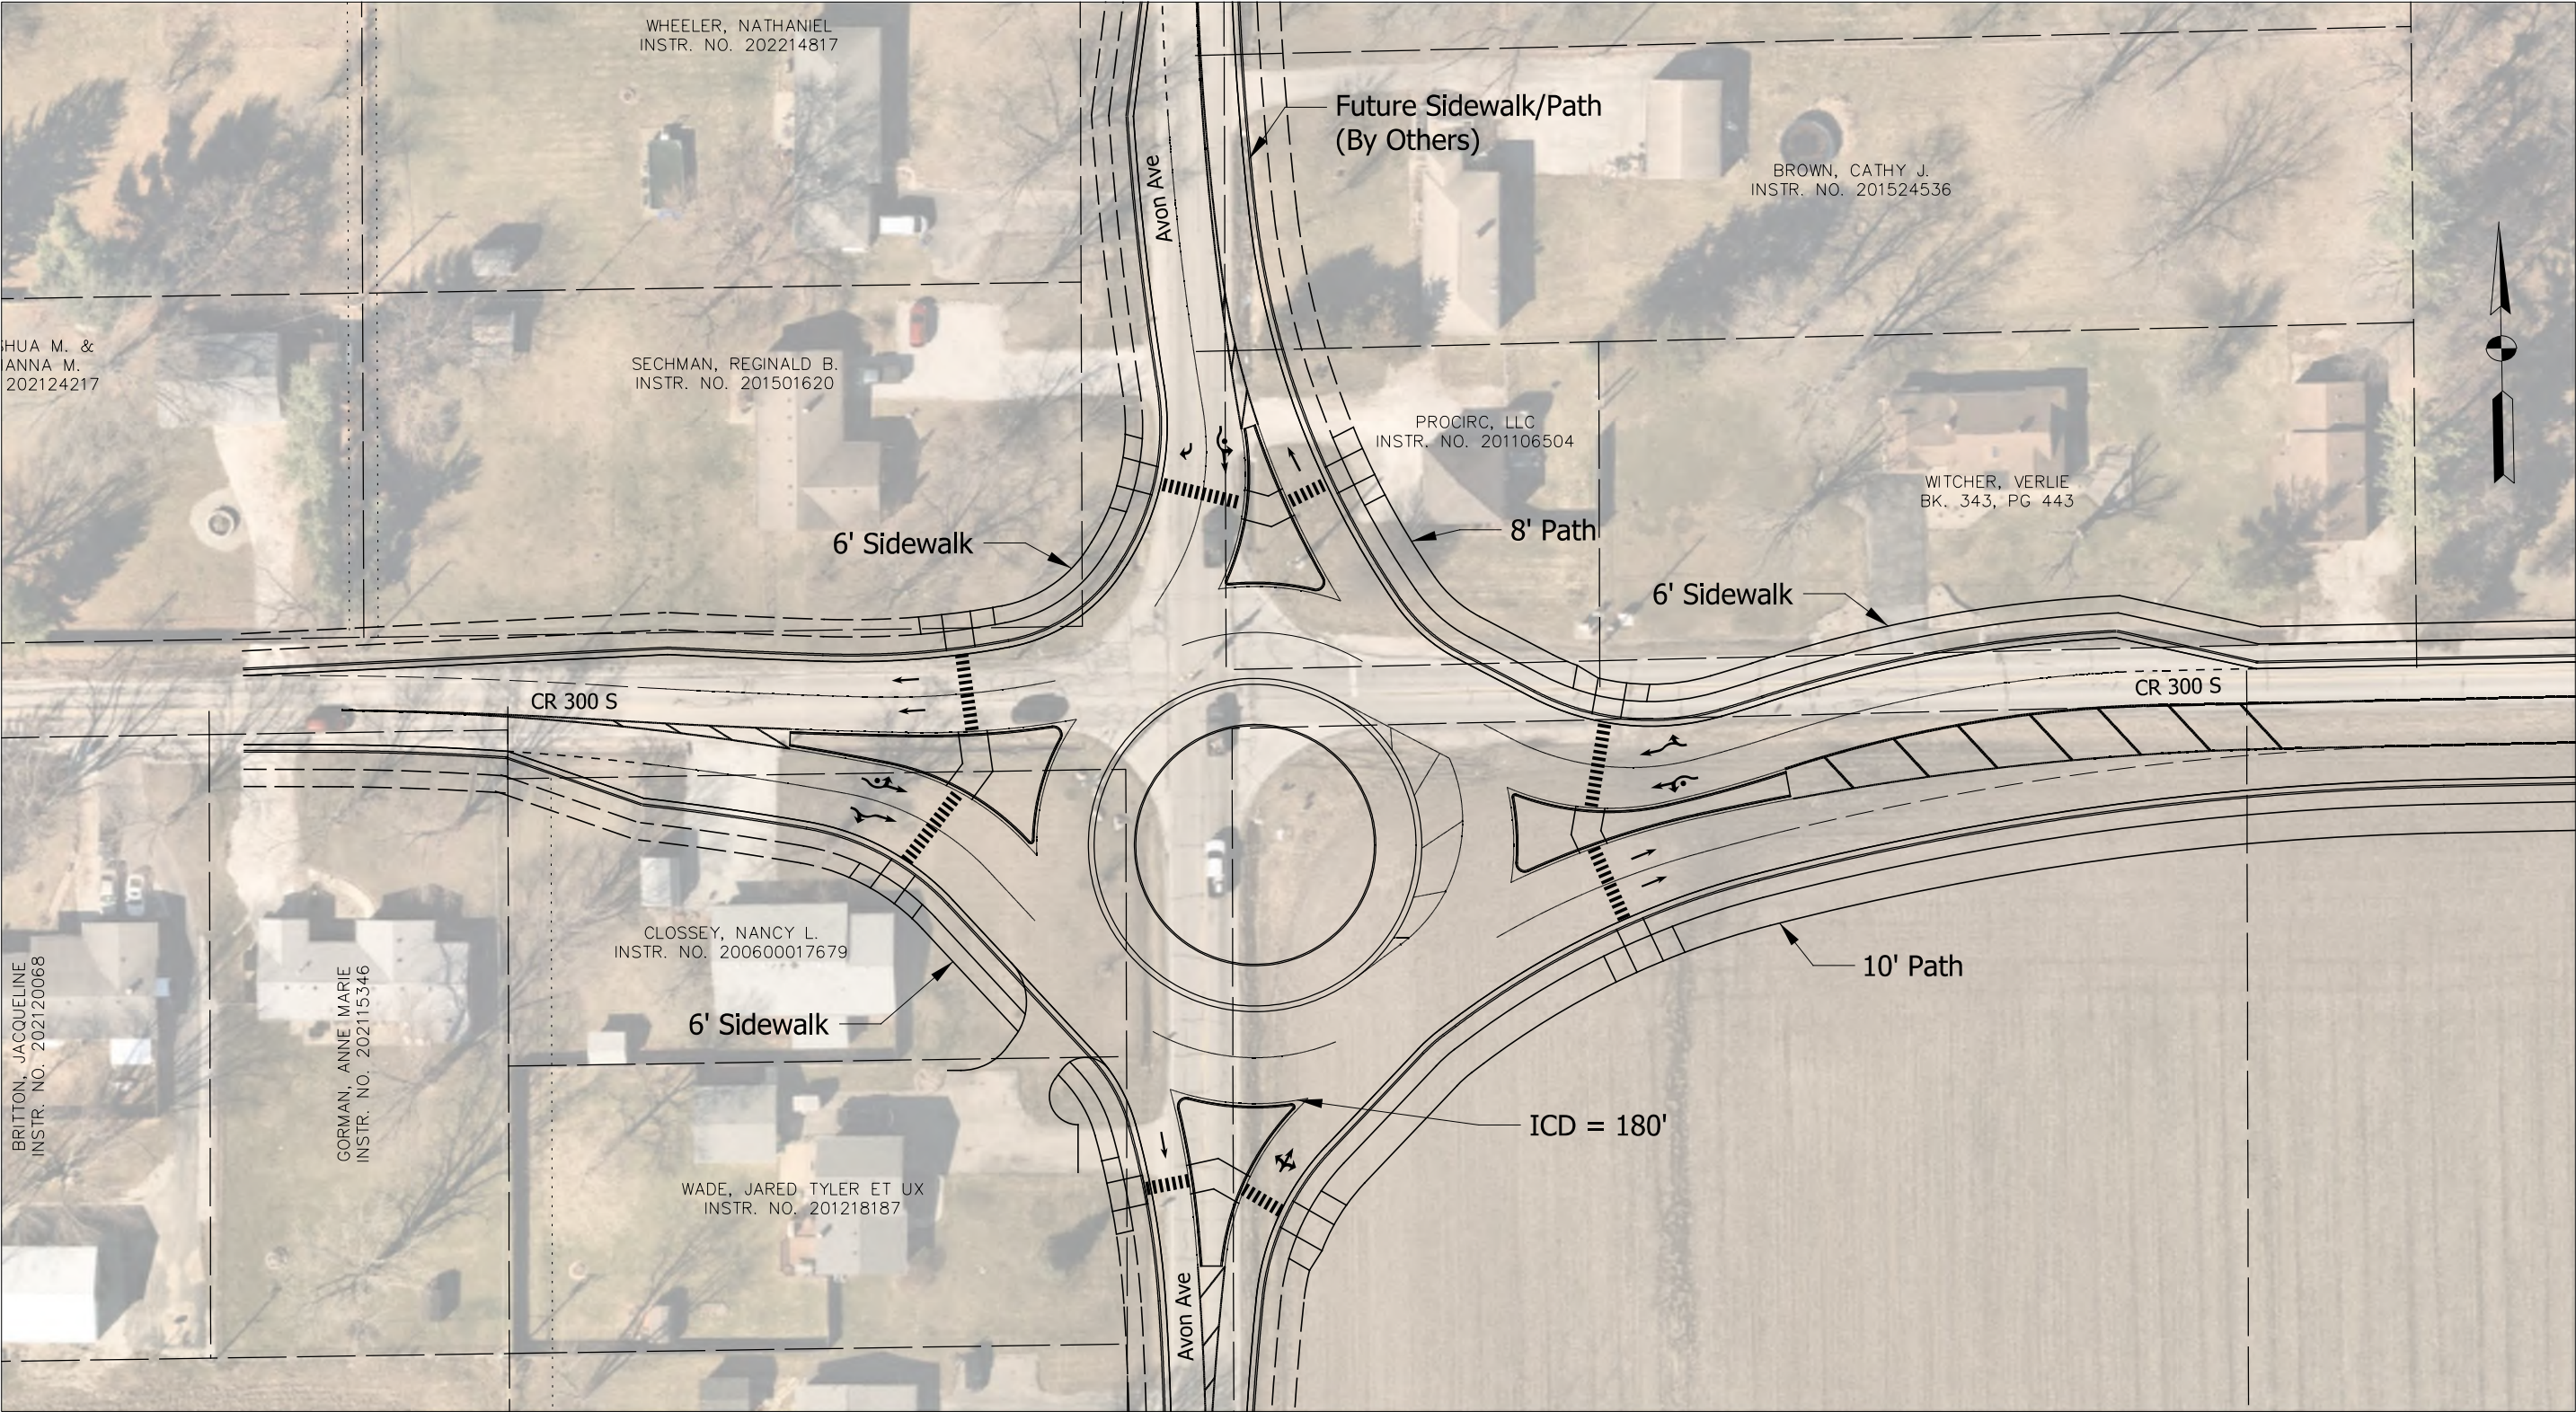


ROUNABOUT 1
180' - Southern Shift 20'

CONCEPTUAL - NOT FOR DESIGN

DES. NO.:	
PREPARED BY:	ADG
DATE:	11/16/2022
CHECKED BY:	DSS
DATE:	11/18/2022
JOB NO.:	2021.02734.0001

SCALE:	
1" = 60'	
SHEET NO.:	
1 OF: 4	

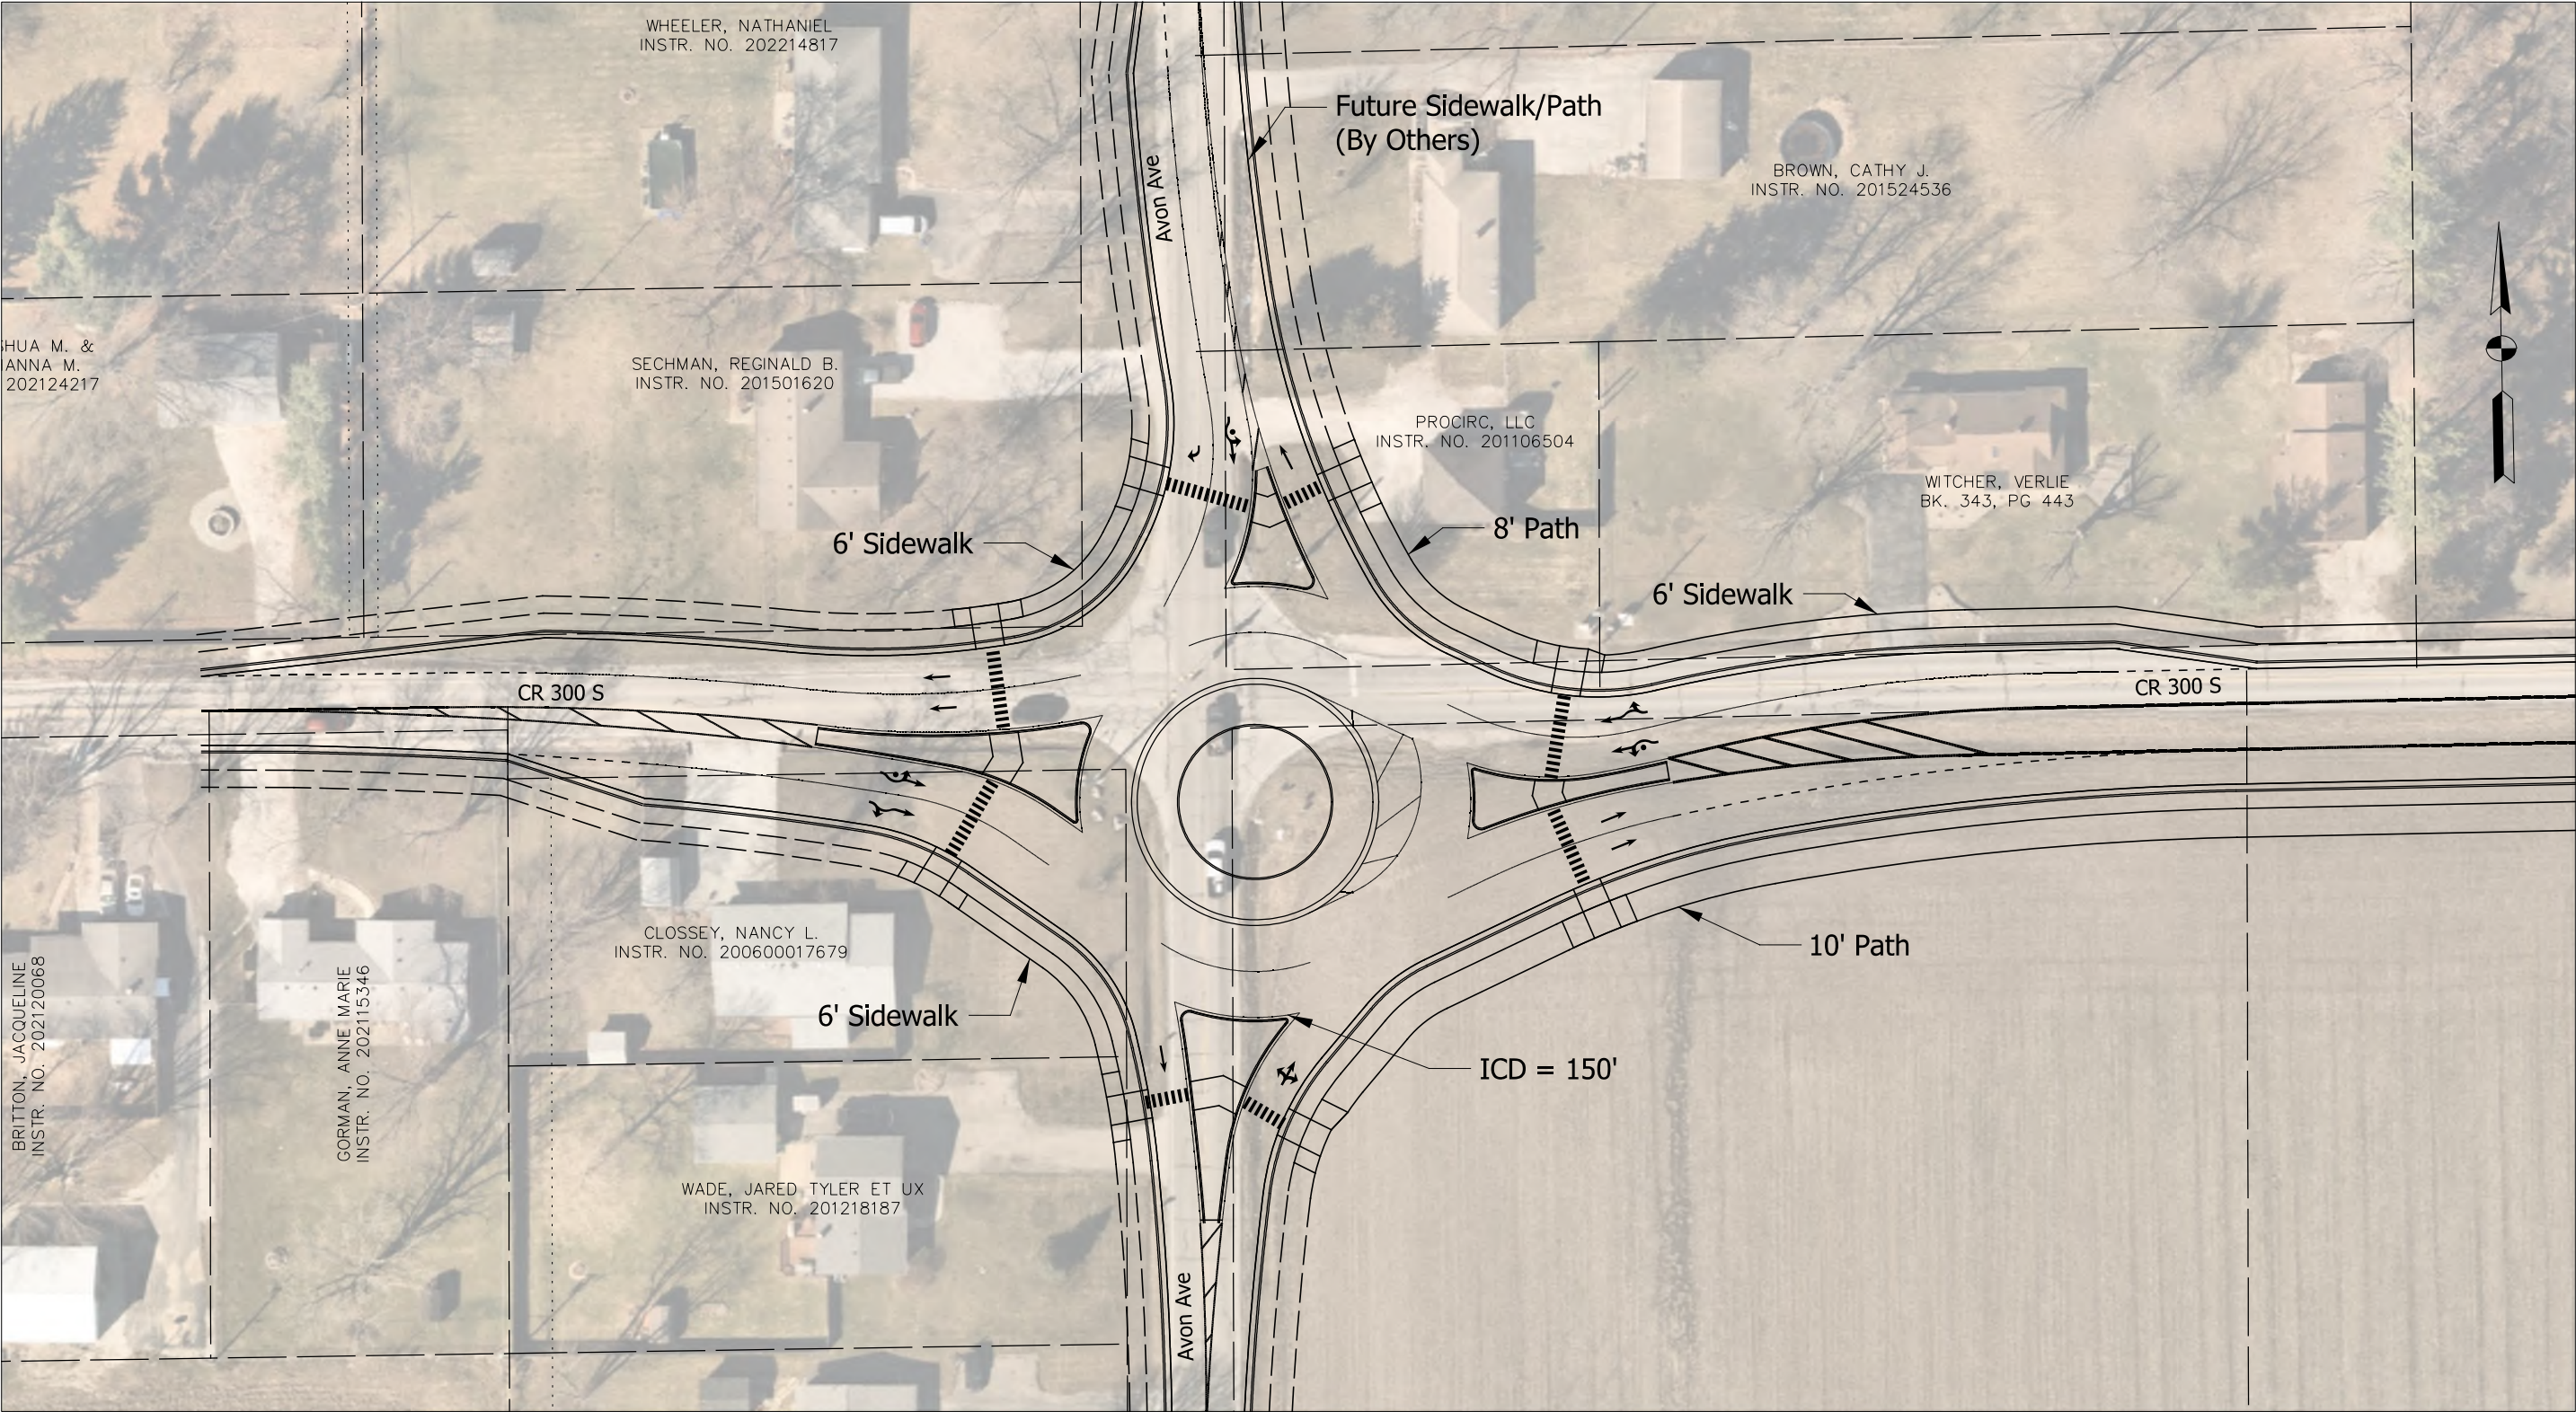

AMERICAN
STRUCTUREPOINT
INC.

9025 RIVER ROAD, SUITE 200
INDIANAPOLIS, IN 46240
TEL 317.547.5580 FAX 317.543.0270
www.structurepoint.com




ROUNDABOUT 2
150' - Southern Shift 20'

CONCEPTUAL - NOT FOR DESIGN

DES. NO.:	
PREPARED BY:	ADG
DATE:	11/16/2022
CHECKED BY:	DSS
DATE:	11/18/2022
JOB NO.:	2021.02734.0001

SCALE:
1" = 60'
SHEET NO.:
2 OF: 4

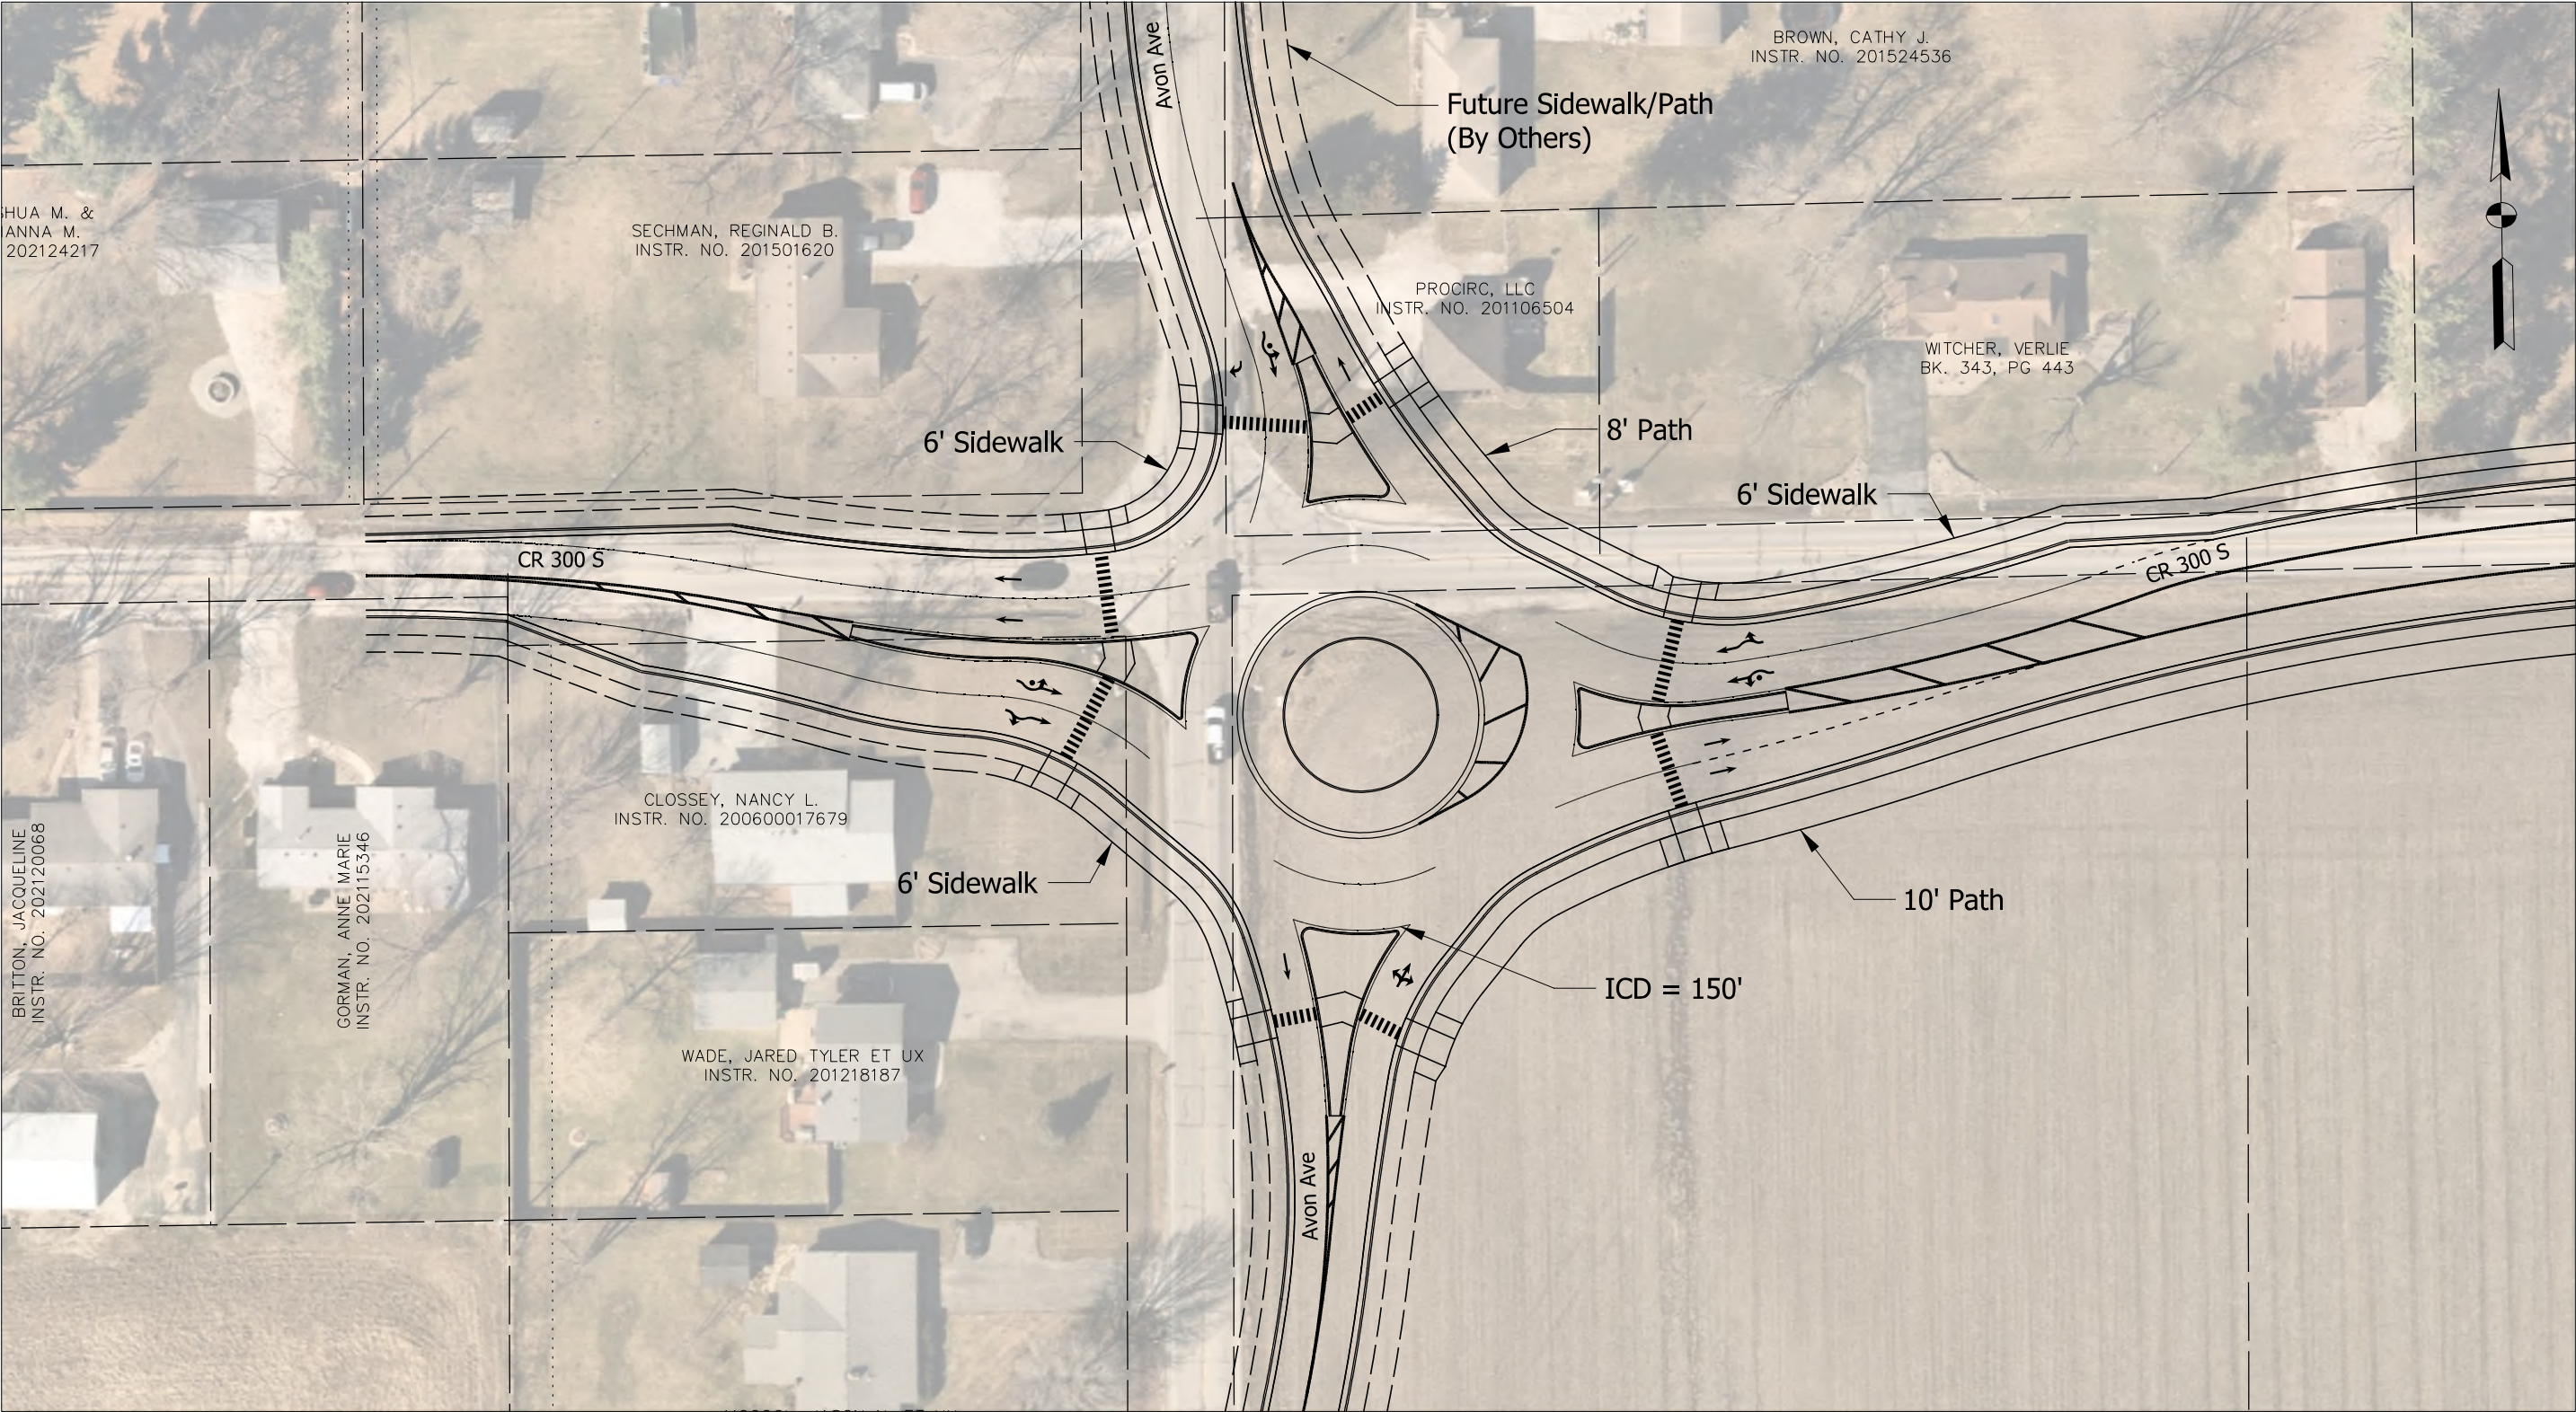

AMERICAN
STRUCTUREPOINT
INC.

9025 RIVER ROAD, SUITE 200
INDIANAPOLIS, IN 46240
TEL 317.547.5580 FAX 317.543.0270
www.structurepoint.com




ROUNDABOUT 3
150' - Southeast Shift

CONCEPTUAL - NOT FOR DESIGN

DES. NO.:	
PREPARED BY:	ADG
DATE:	11/16/2022
CHECKED BY:	DSS
DATE:	11/18/2022
JOB NO.:	2021.02734.0001

SCALE:
1" = 60'
SHEET NO.:
3 OF: 4

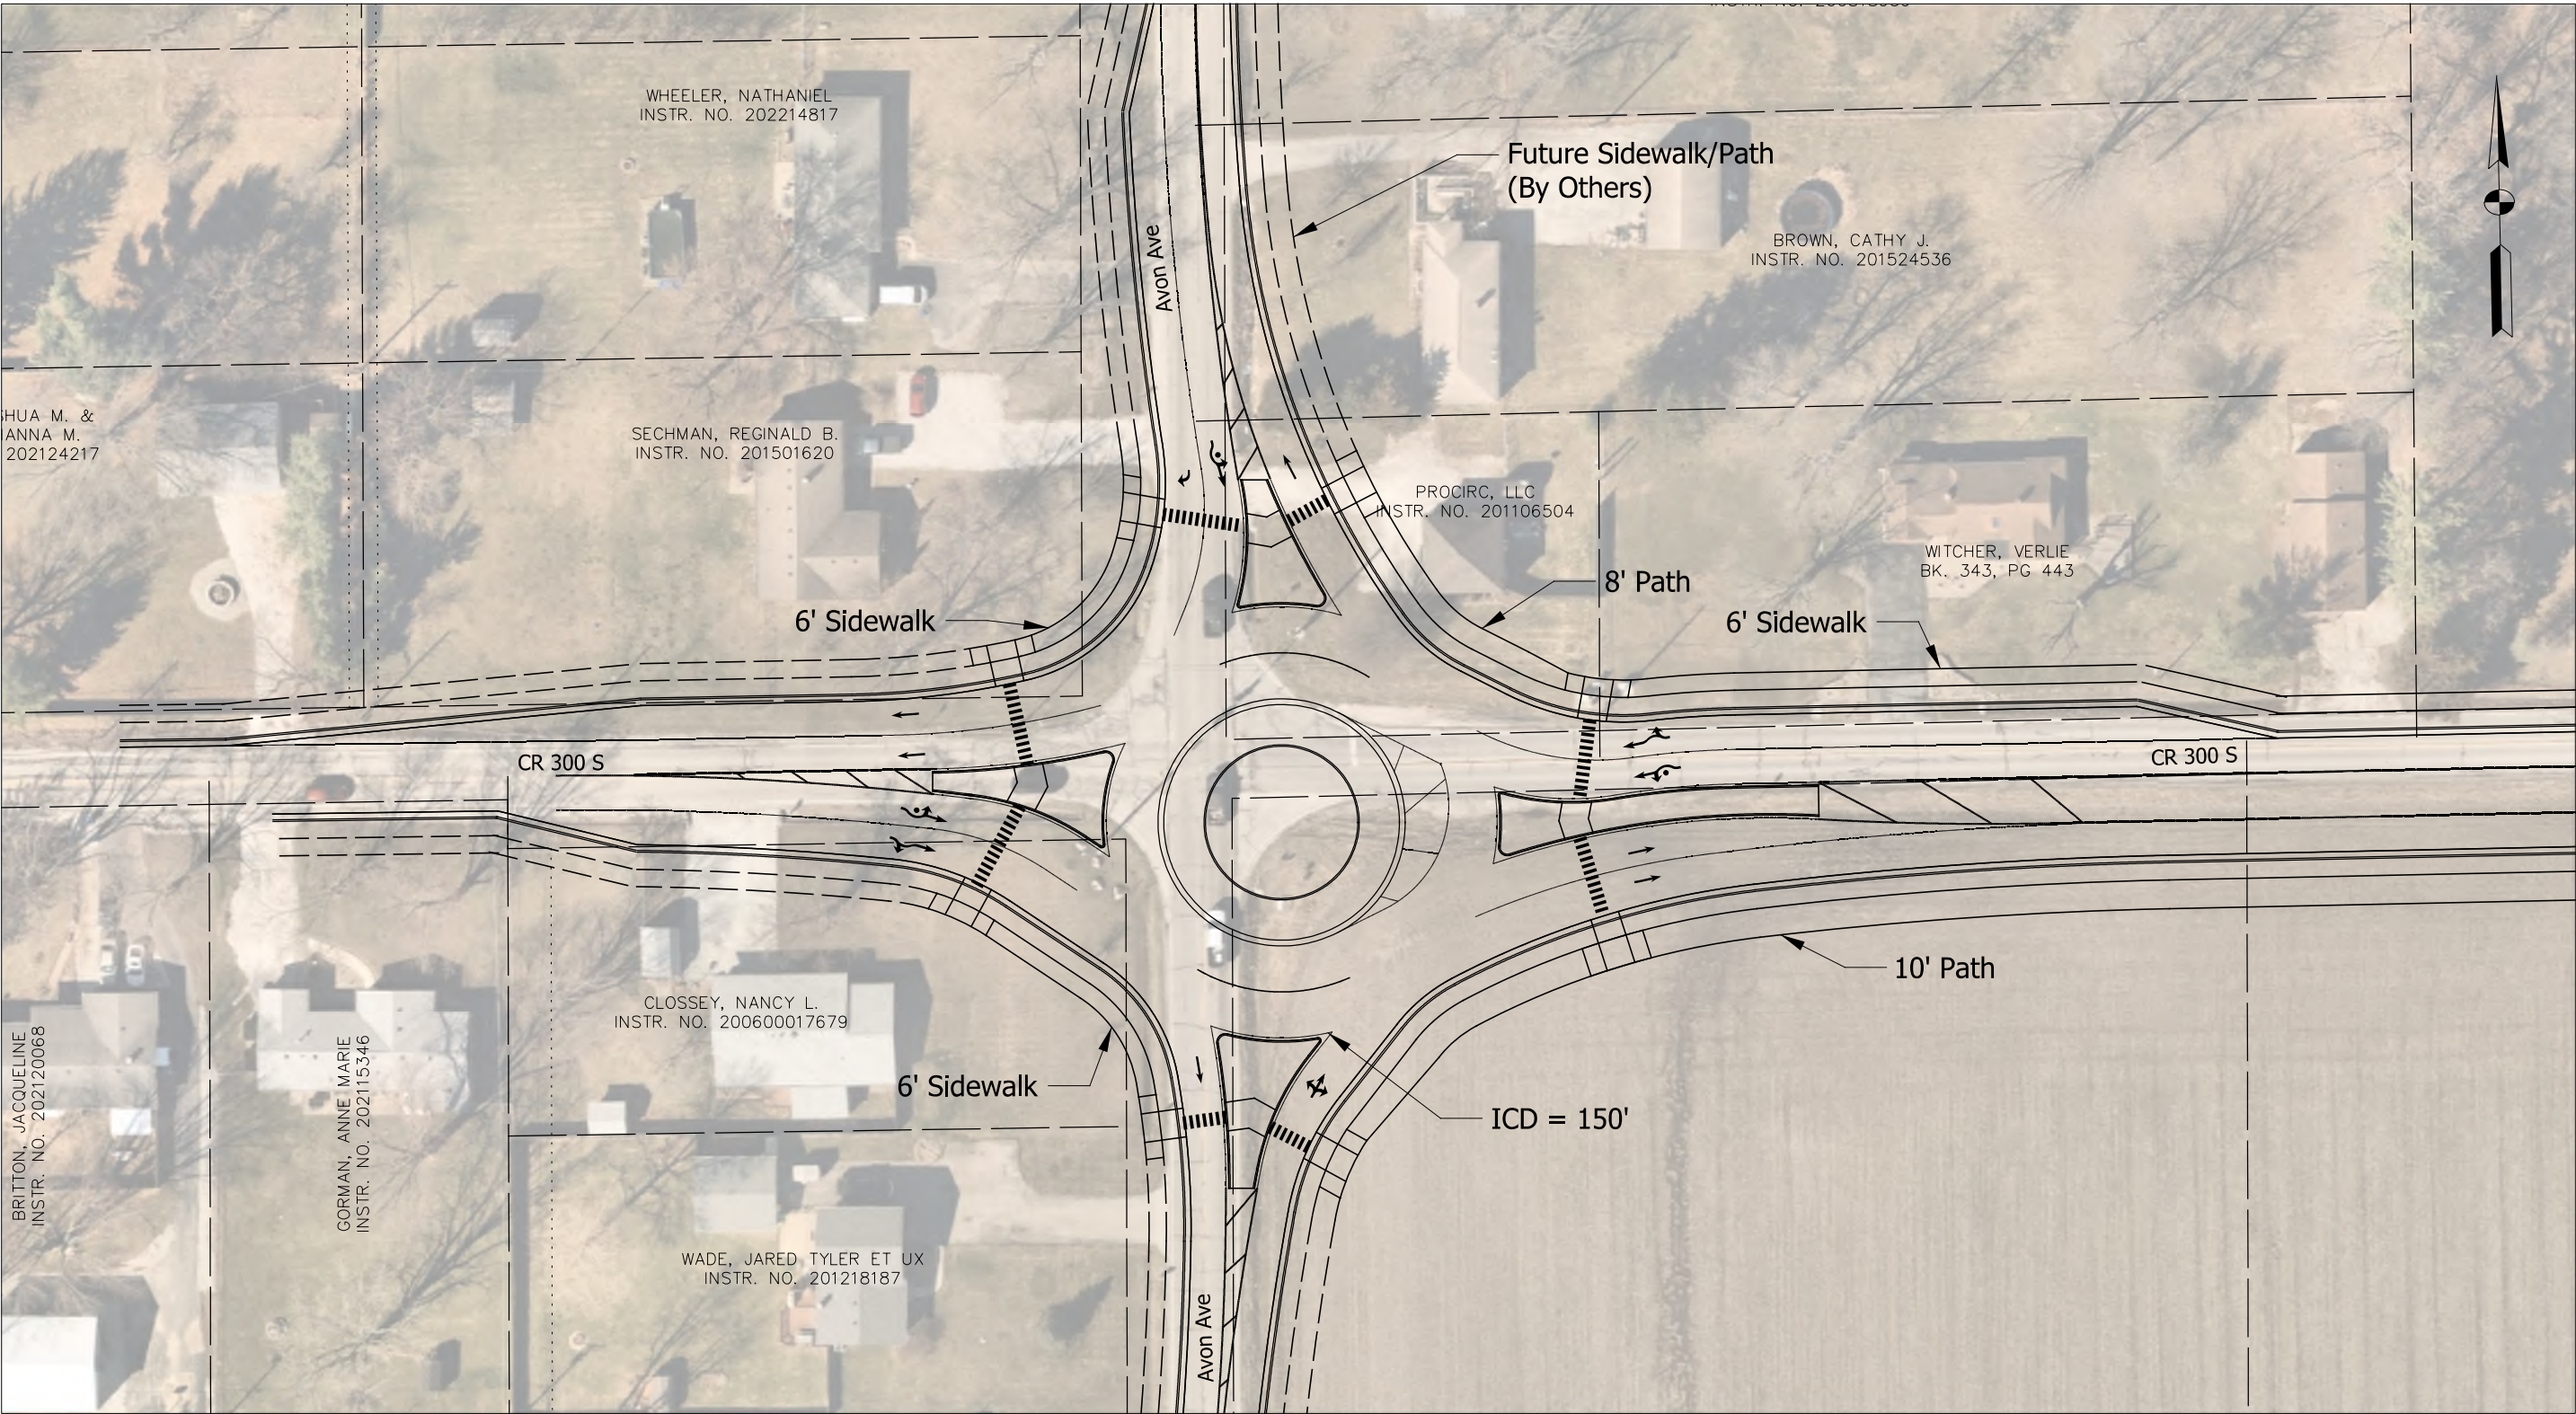

AMERICAN
STRUCTUREPOINT
INC.

9025 RIVER ROAD, SUITE 200
INDIANAPOLIS, IN 46240
TEL 317.547.5580 FAX 317.543.0270
www.structurepoint.com



ROUNDABOUT 4
150' - Eastern Shift

CONCEPTUAL - NOT FOR DESIGN

DES. NO.:	
PREPARED BY:	ADG
DATE:	11/16/2022
CHECKED BY:	DSS
DATE:	11/18/2022
JOB NO.:	2021.02734.0001

SCALE:	
	1" = 60'
SHEET NO.:	
	4 OF: 4

